

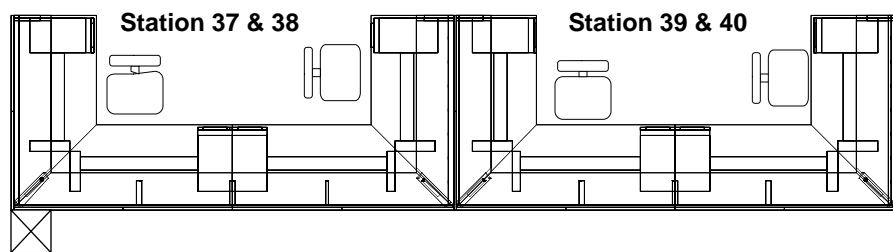
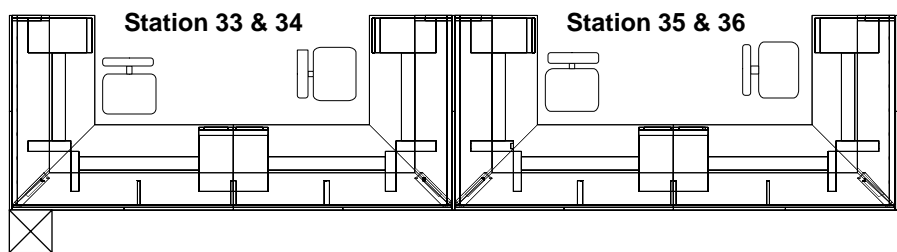
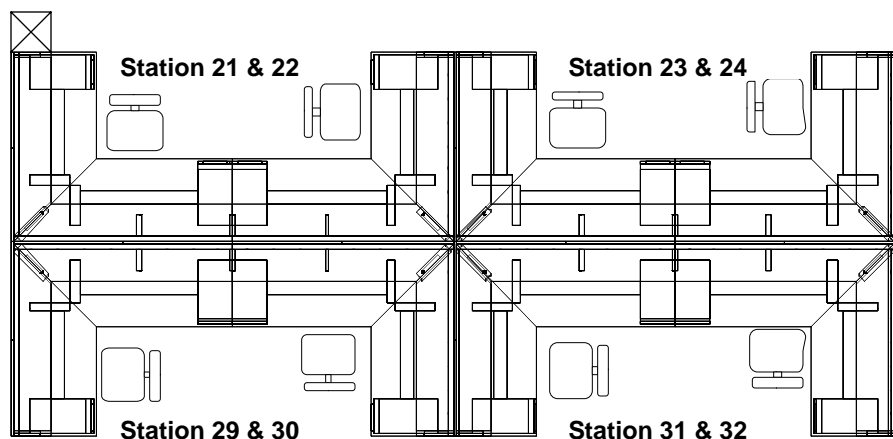
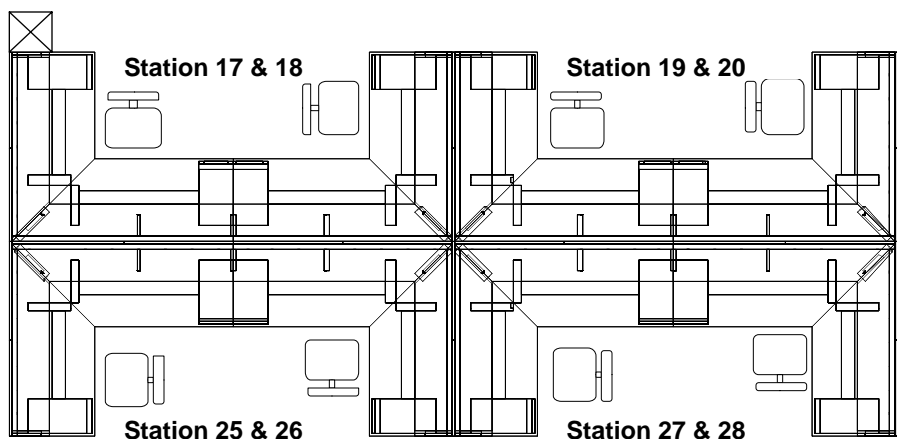
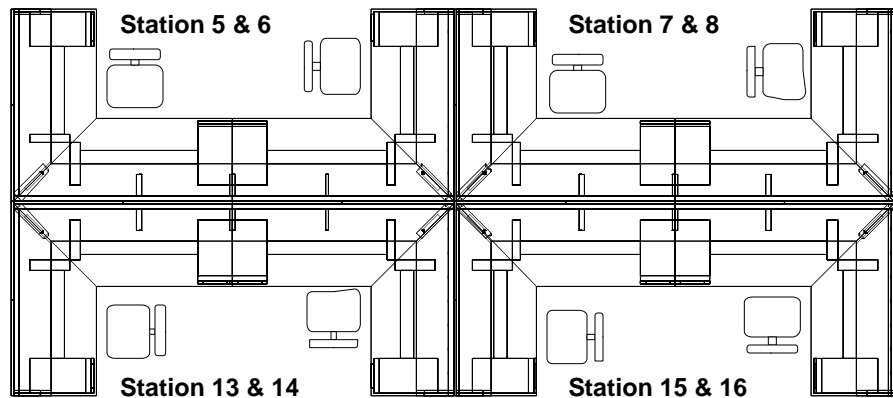


68' 1/2"

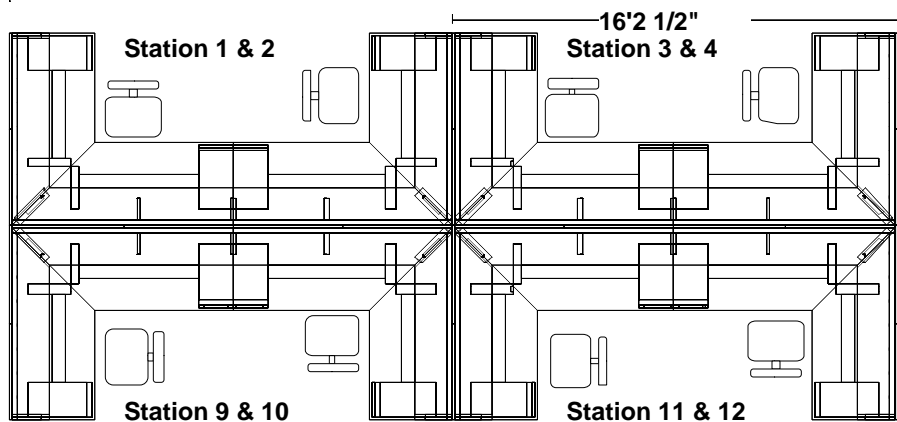

43' 3/4"

Typical Station View

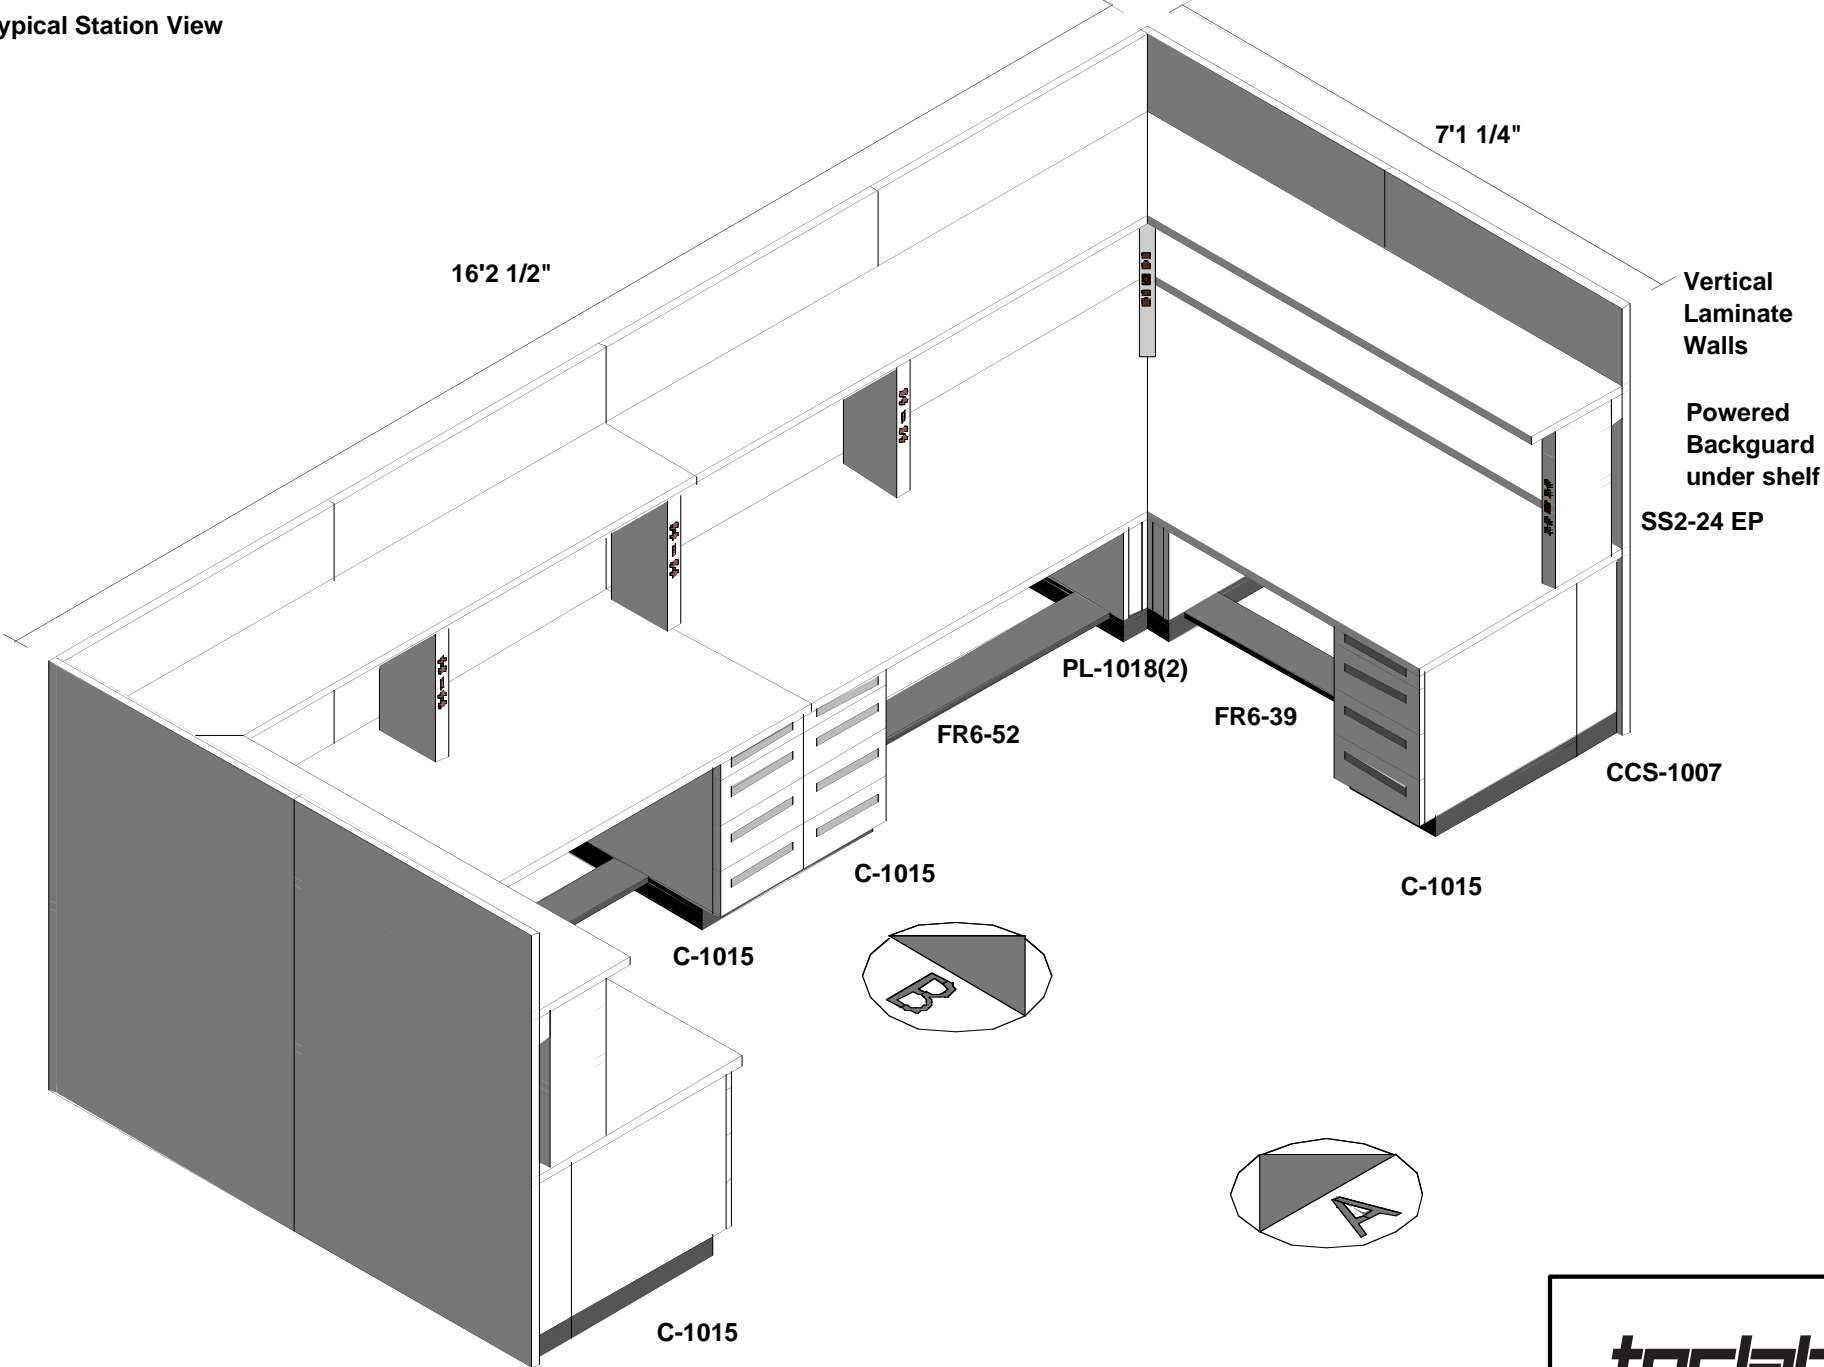


Elevation A

shown without walls

16'0"

Powered
Backguard
under shelf

SS2-24 EP

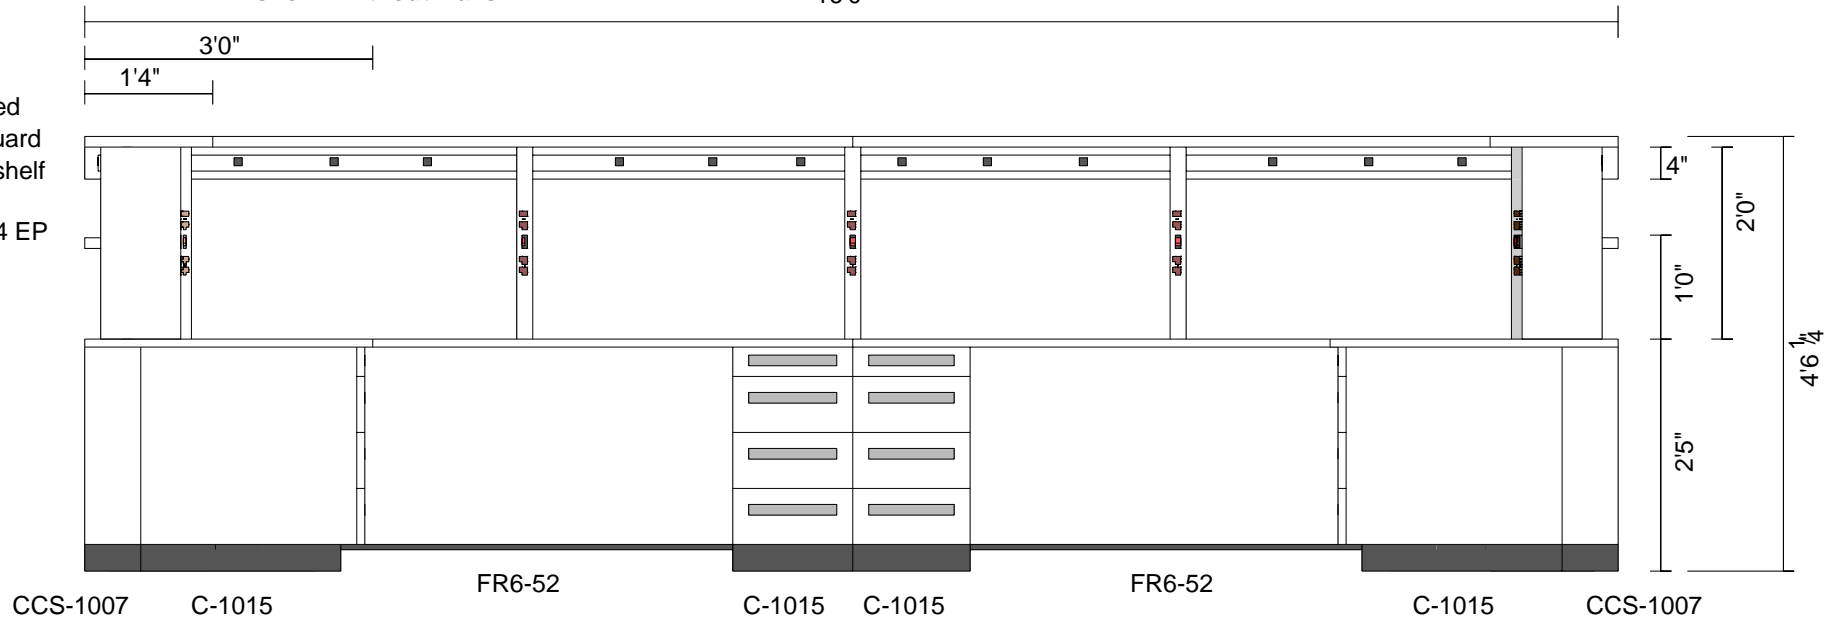

Elevation B

shown without walls

7'1 1/4"

Powered
Backguard
under shelf

SS2-24 EP

PL-1018(2)

